
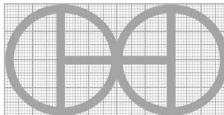
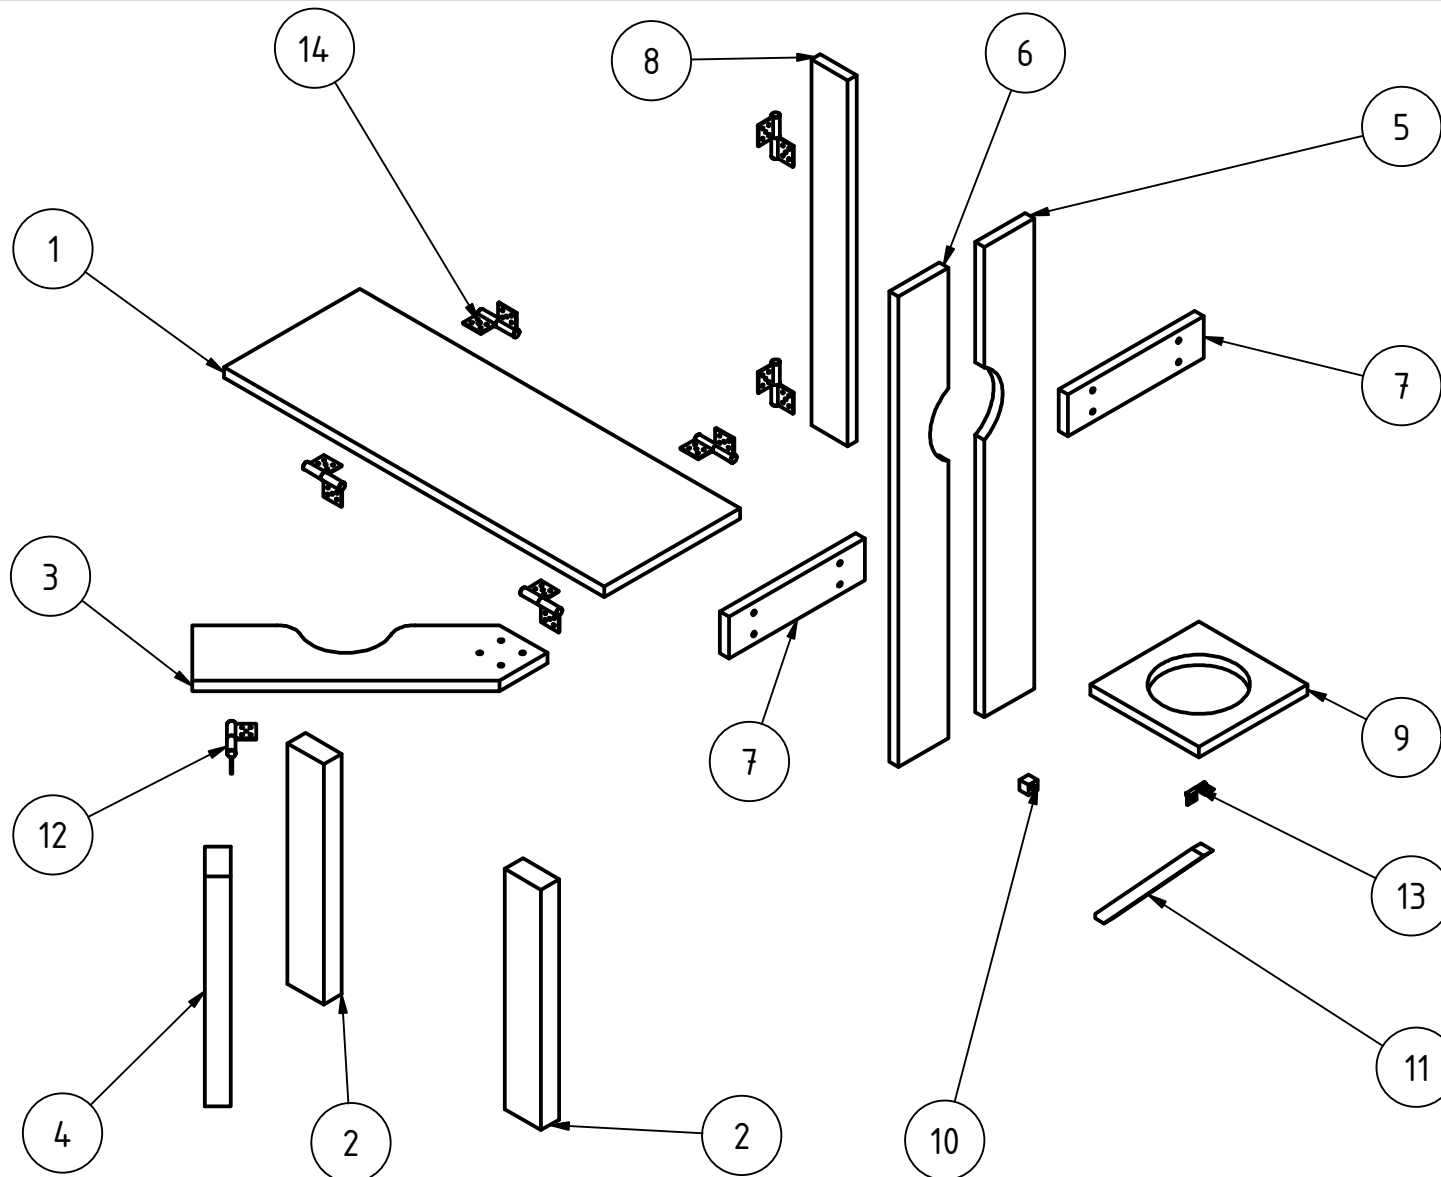
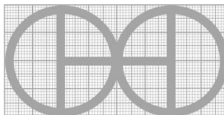





PROJECT		CREATED BY		APPROVED BY		DATE		VERSION	
Goat milking parlor		E. CEBALLOS		A. MORILLO		16-05-2021		1.0	
PART NAME		FILE NAME						PART CODE	
Goat milking parlor		rpr_gmp_goat-milking-parlor						A1	
DEVELOPED BY		REDESIGNED BY		SUPPORTED BY		DOC. TYPE		MATERIAL	
						ASSEMBLY		WOOD AND STEEL	
AMERICAN PEACE CORPS		OHO e.V.				LICENCE		SCALE	
						CC-BY-SA 4.0		1:25	
								QUANTITY	
								1	
								SHEET	
								1 / 14	

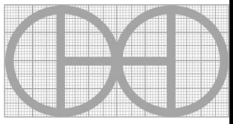





PROJECT		CREATED BY	APPROVED BY	DATE	VERSION
Goat milking parlor		E. CEBALLOS	A. MORILLO	16-05-2021	1.0
PART NAME		FILE NAME			PART CODE
Goat milking parlor		rpr_gmp_goat-milking-parlor.ipn			A2
DEVELOPED BY	REDESIGNED BY	SUPPORTED BY	DOC. TYPE	MATERIAL	QUANTITY
			ASSEMBLY	WOOD AND STEEL	1
AMERICAN PEACE CORPS		OHO e.V.	LICENCE	SCALE	SHEET
			CC-BY-SA 4.0	1:15	2 /14


PART LIST							
POS	POS.OLD	QTY	PART NAME	FILE NAME	PART TYPE	SPECIFICATIONS	SHEET
A			Goat milking parlor	rpr_gmp-goat-milking-parlor.iam			1-2
B			Part List				3
1		1	platform	platform.ipt	Production	Kiln-dried pine, thickness 1"	4
2		2	leg_1	leg_1.ipt	Production	Kiln-dried pine, thickness 2"	5
3		1	platform_2	plataform_2.ipt	Production	Kiln-dried pine, thickness 1"	6
4		1	leg_3	leg_3.ipt	Production	Kiln-dried pine, thickness 2"	7
5		1	Upper_table_1	Table_upper_1.ipt	Production	Kiln-dried pine, thickness 1"	8
6		1	Upper_table_1_MIR	Table_upper_1_MIR.ipt	Production	Kiln-dried pine, thickness 1"	9
7		2	Upper_table_3	Table_upper_3.ipt	Production	Kiln-dried pine, thickness 1"	10
8		1	Upper_table_4	Table_upper_4.ipt	Production	Kiln-dried pine, thickness 1"	11
9		1	Bucket_base	Bucket_base.ipt	Production	Kiln-dried pine, thickness 1"	12
10		1	Top	Tope.ipt	Production	Kiln-dried pine, thickness 1"	13
11		1	arm	arm.ipt	Production	Kiln-dried pine, thickness 1"	14
12		7	medium hinge	Bisagra.ipt	Standard	medium hinge 4"x2"	
13		3	small hinge	Bisagra peque a.ipt	Standard	small hinge 2"x1"	
14		40	screw ISO 7050 - ST3,5 x 13 - C - H		Standard	DIN EN ISO 7050 - C-H ST3,5x32 C	




PROJECT		CREATED BY	APPROVED BY	DATE	VERSION
Goat milking parlor		E. CEBALLOS	A. MORILLO	16-05-2021	1.0
PART NAME		FILE NAME			PART CODE
PART LIST					B1
DEVELOPED BY	REDESIGNED BY	SUPPORTED BY	DOC. TYPE	MATERIAL	QUANTITY
			PART LIST		
AMERICAN PEACE CORPS		OHO e.V.		LICENCE	SHEET
		CC-BY-SA 4.0		SCALE	3 /14

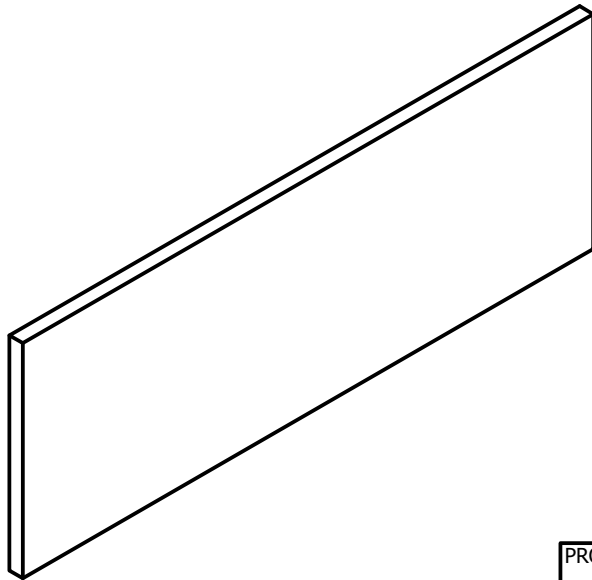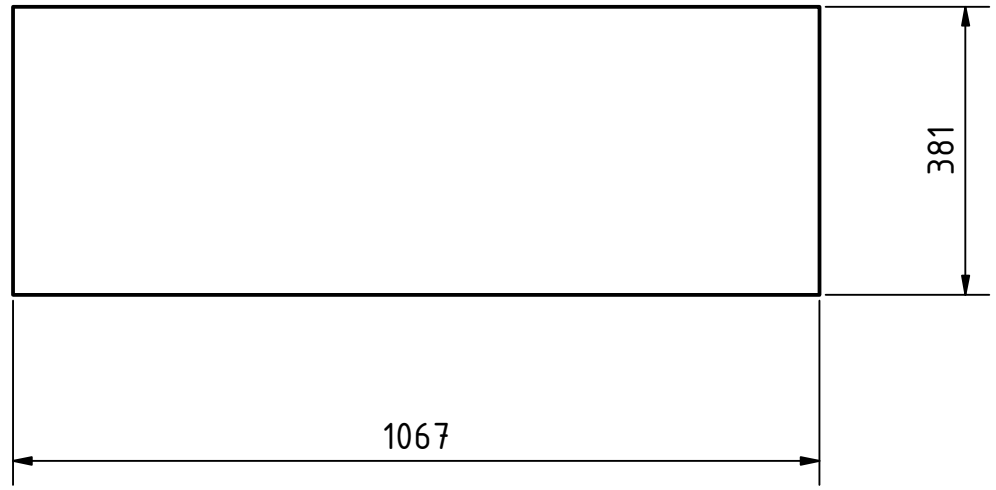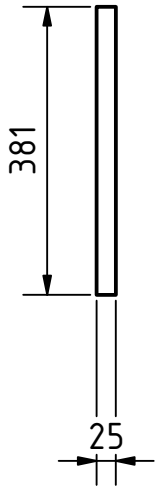




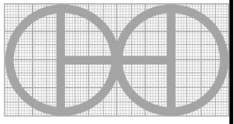
PROJECT		CREATED BY	APPROVED BY	DATE	VERSION
Goat milking parlor		E. CEBALLOS	A. MORILLO	16-05-2021	1.0
PART NAME		FILE NAME			PART CODE
platform		platform.ipt			1
DEVELOPED BY	REDESIGNED BY	SUPPORTED BY	DOC. TYPE	MATERIAL	QUANTITY
			ASSEMBLY	Kiln-dried pine	1
AMERICAN PEACE CORPS		OHO e.V.	LICENCE	SCALE	SHEET
			CC-BY-SA 4.0	1:10	4 /14

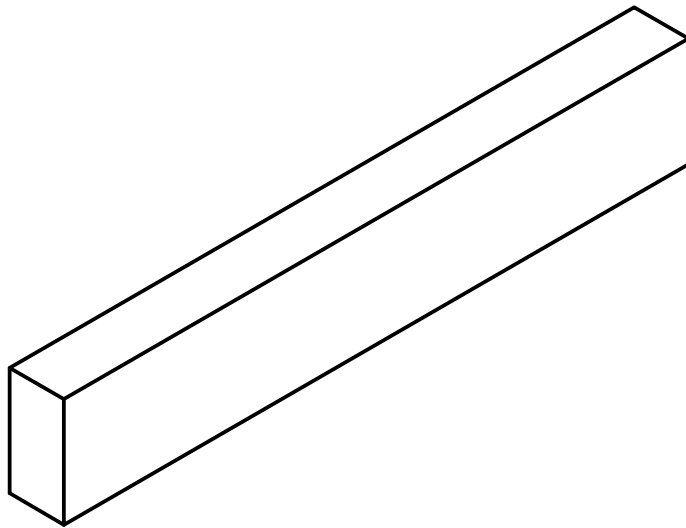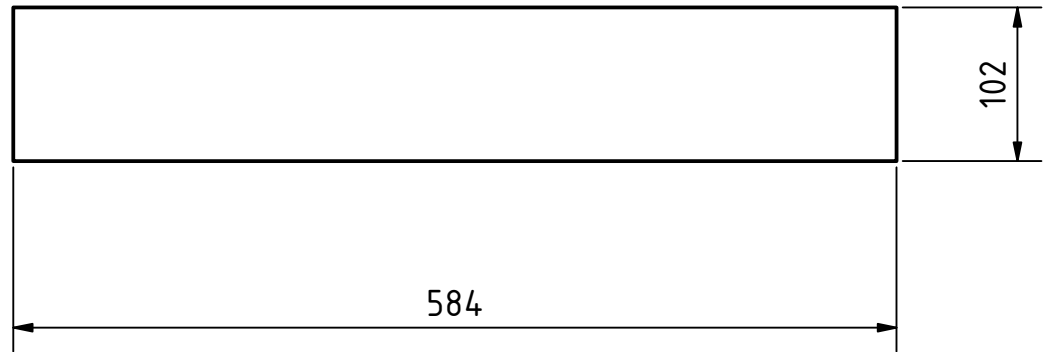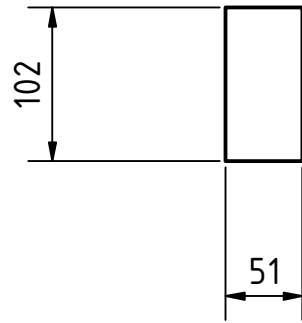




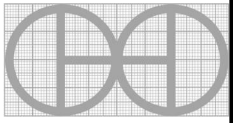
PROJECT		CREATED BY	APPROVED BY	DATE	VERSION
Goat milking parlor		E. CEBALLOS	A. MORILLO	16-05-2021	1.0
PART NAME		FILE NAME			PART CODE
leg_1		leg_1.ipt			2
DEVELOPED BY	REDESIGNED BY	SUPPORTED BY	DOC. TYPE	MATERIAL	QUANTITY
			PART	Kiln-dried pine	2
AMERICAN PEACE CORPS		OHO e.V.	LICENCE	SCALE	SHEET
			CC-BY-SA 4.0	1:5	5 /14

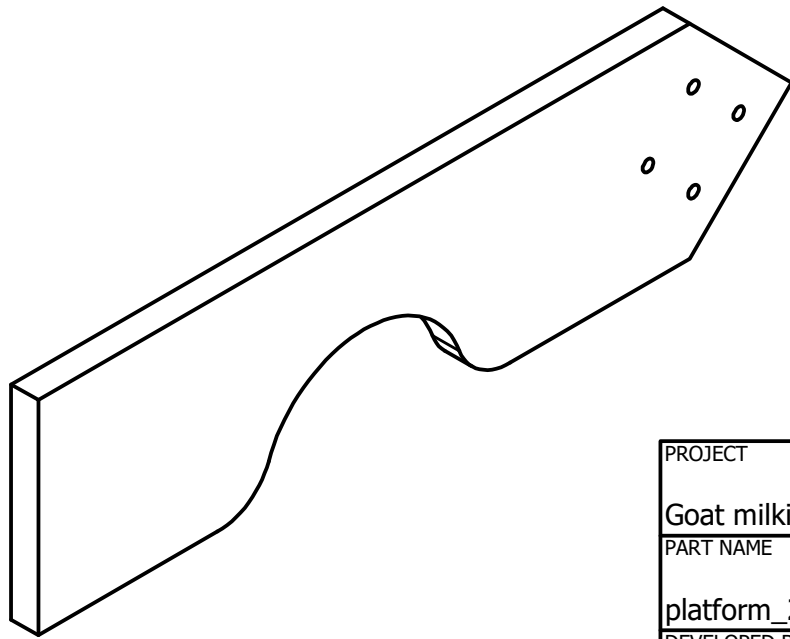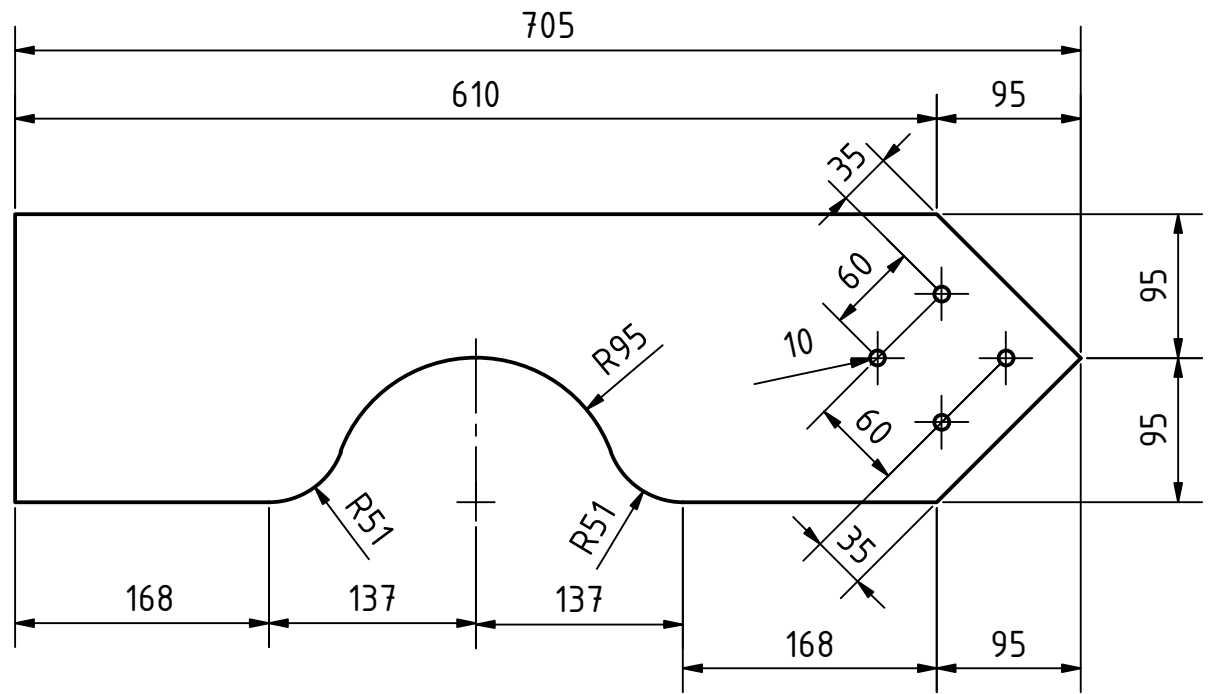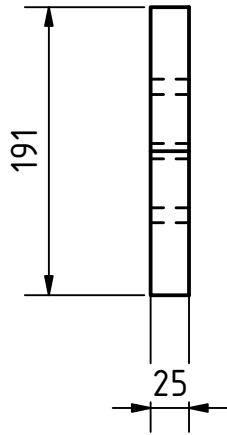




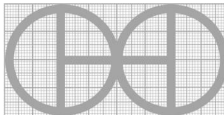
PROJECT		CREATED BY	APPROVED BY	DATE	VERSION
Goat milking parlor		E. CEBALLOS	A. MORILLO	16-05-2021	1.0
PART NAME		FILE NAME			PART CODE
platform_2		platform_2.ipt			3
DEVELOPED BY	REDESIGNED BY	SUPPORTED BY	DOC. TYPE	MATERIAL	QUANTITY
				Kiln-dried pine	1
AMERICAN PEACE CORPS		OHO e.V.	LICENCE		SHEET
			CC-BY-SA 4.0	SCALE	6 / 14
				1:5	

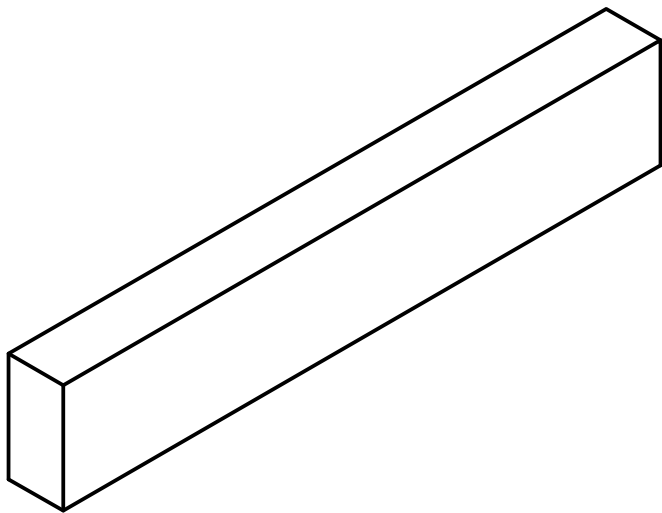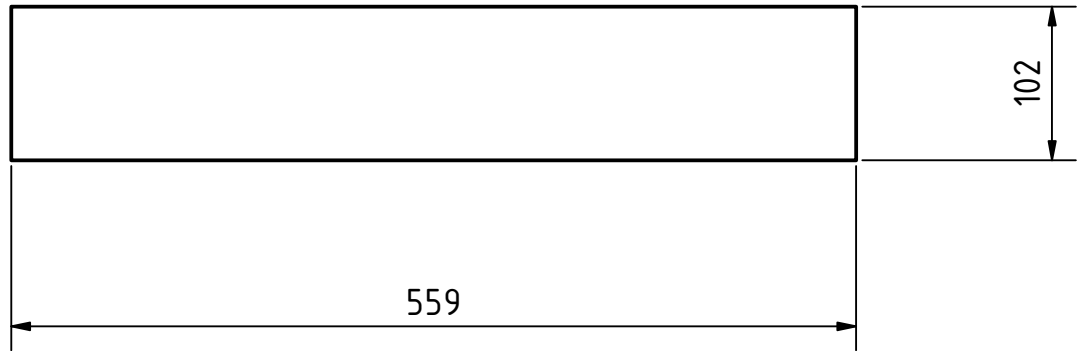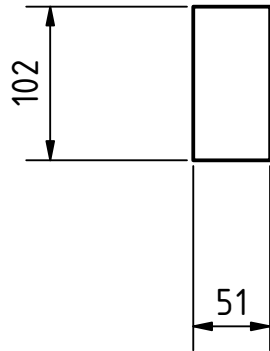




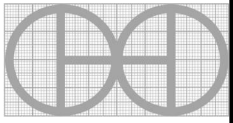
PROJECT		CREATED BY	APPROVED BY	DATE	VERSION
Goat milking parlor		E. CEBALLOS	A. MORILLO	16-05-2021	1.0
PART NAME		FILE NAME			PART CODE
leg_3		leg_3.ipt			4
DEVELOPED BY	REDESIGNED BY	SUPPORTED BY	DOC. TYPE	MATERIAL	QUANTITY
				Kiln-dried pine	1
AMERICAN PEACE CORPS			LICENCE	SCALE	SHEET
OHO e.V.			CC-BY-SA 4.0	1:5	7 /14

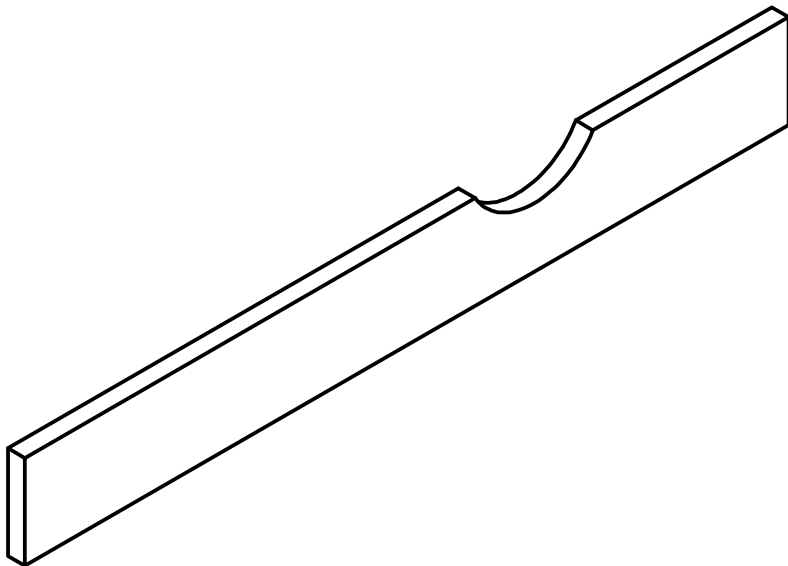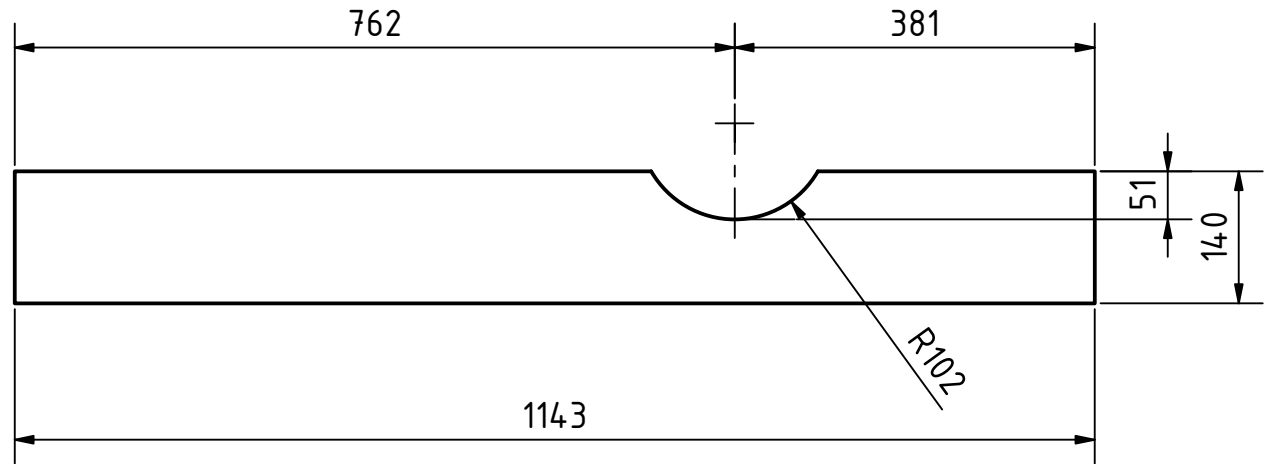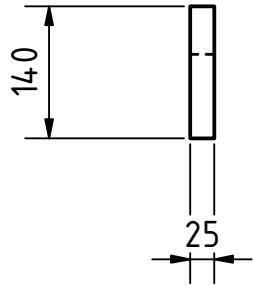




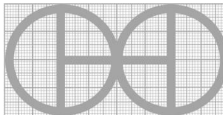
PROJECT		CREATED BY	APPROVED BY	DATE	VERSION
Goat milking parlor		E. CEBALLOS	A. MORILLO	16-05-2021	1.0
PART NAME		FILE NAME			PART CODE
Upper_table_1		Table_upper_1.ipt			5
DEVELOPED BY	REDESIGNED BY	SUPPORTED BY	DOC. TYPE	MATERIAL	QUANTITY
				Kiln-dried pine	1
AMERICAN PEACE CORPS OHO e.V.			LICENCE	SCALE	SHEET
			CC-BY-SA 4.0	1:8	8 /14

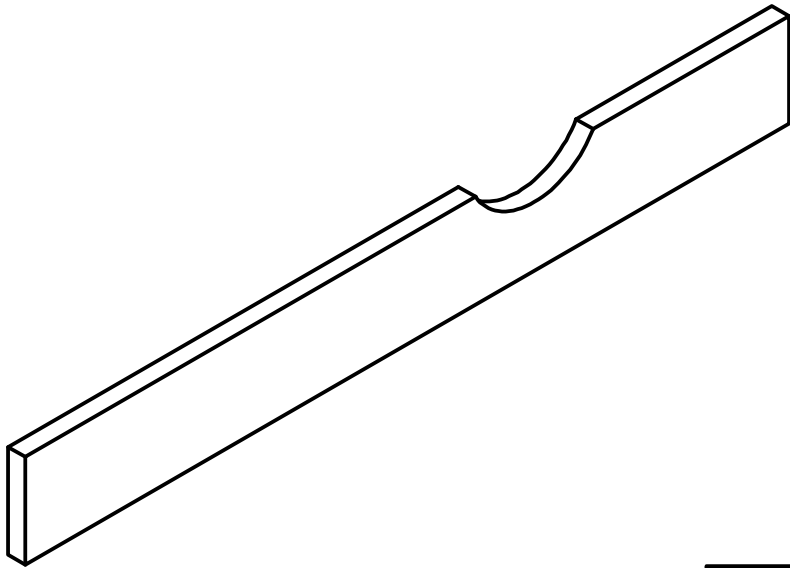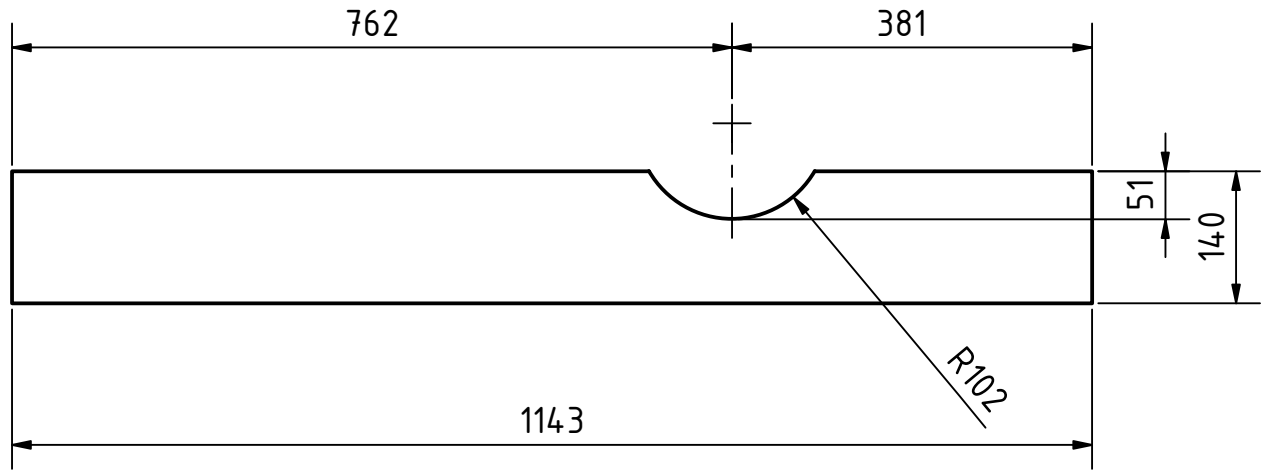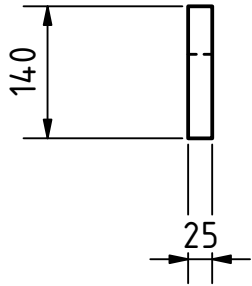




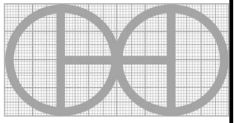
PROJECT		CREATED BY	APPROVED BY	DATE	VERSION
Goat milking parlor		E. CEBALLOS	A. MORILLO	16-05-2021	1.0
PART NAME		FILE NAME			PART CODE
Upper_table_1_MIR		Table_upper_1_MIR.ipt			6
DEVELOPED BY	REDESIGNED BY	SUPPORTED BY	DOC. TYPE	MATERIAL	QUANTITY
				Kiln-dried pine	1
AMERICAN PEACE CORPS OHO e.V.			LICENCE	SCALE	SHEET
			CC-BY-SA 4.0	1:8	9 /14

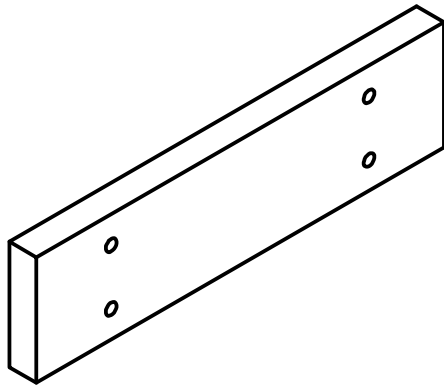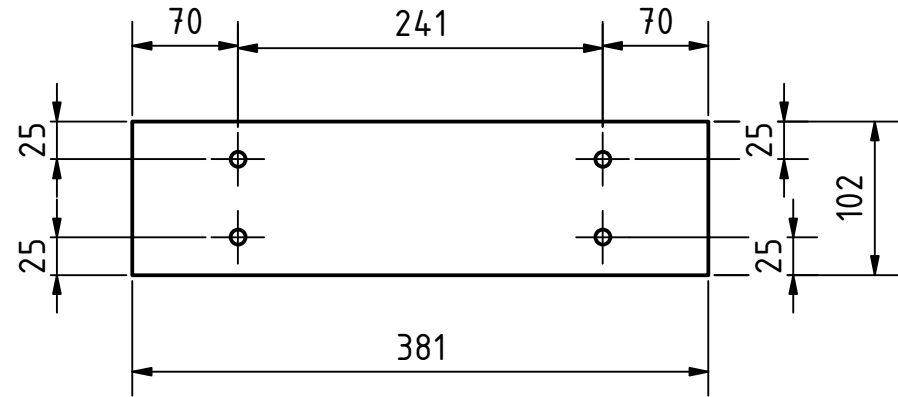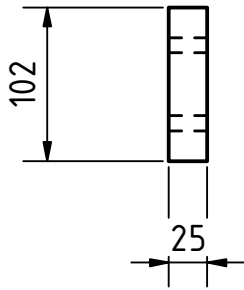




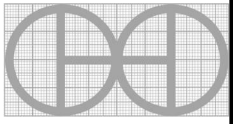
PROJECT		CREATED BY		APPROVED BY		DATE	VERSION	
Goat milking parlor		E. CEBALLOS		A. MORILLO		16-05-2021	1.0	
PART NAME		FILE NAME					PART CODE	
Upper_table_3		Table_upper_3.ipt					7	
DEVELOPED BY	REDESIGNED BY	SUPPORTED BY		DOC. TYPE	MATERIAL		QUANTITY	
					Kiln-dried pine		2	
AMERICAN PEACE CORPS		OHO e.V.		LICENCE		SCALE	SHEET	
				CC-BY-SA 4.0		1:5	10 /14	

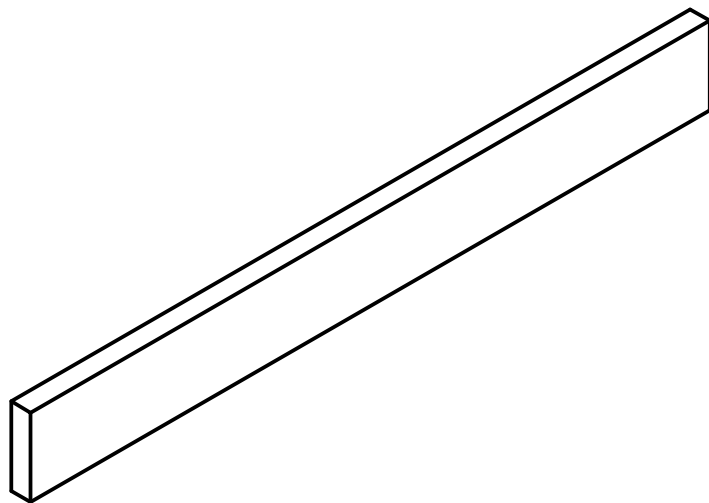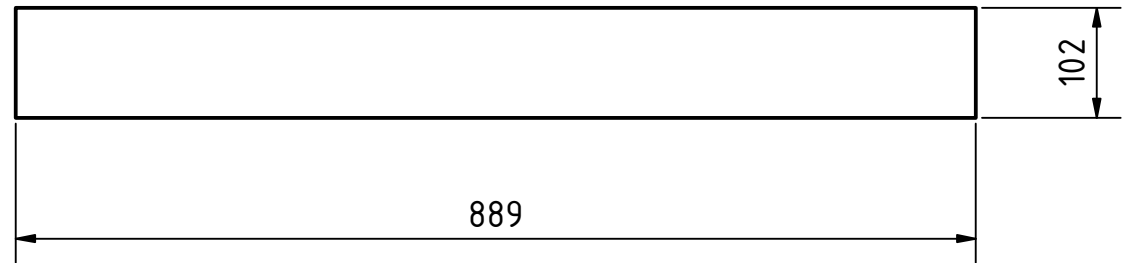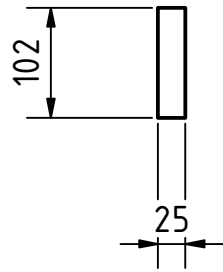




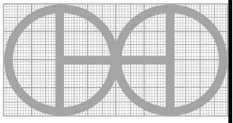
PROJECT		CREATED BY	APPROVED BY	DATE	VERSION
Goat milking parlor		E. CEBALLOS	A. MORILLO	16-05-2021	1.0
PART NAME		FILE NAME			PART CODE
Upper_table_4		Table_upper_4.ipt			8
DEVELOPED BY	REDESIGNED BY	SUPPORTED BY	DOC. TYPE	MATERIAL	QUANTITY
				Kiln-dried pine	1
AMERICAN PEACE CORPS			LICENCE	SCALE	SHEET
OHO e.V.			CC-BY-SA 4.0	1:7	11 /14

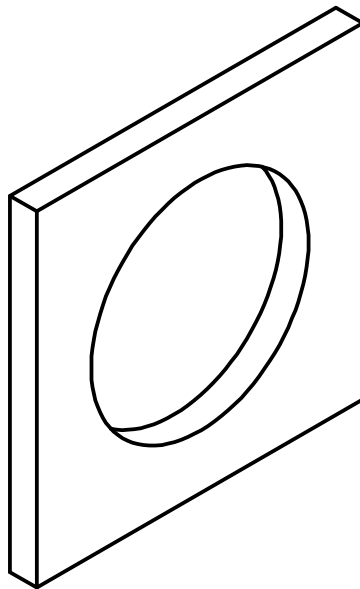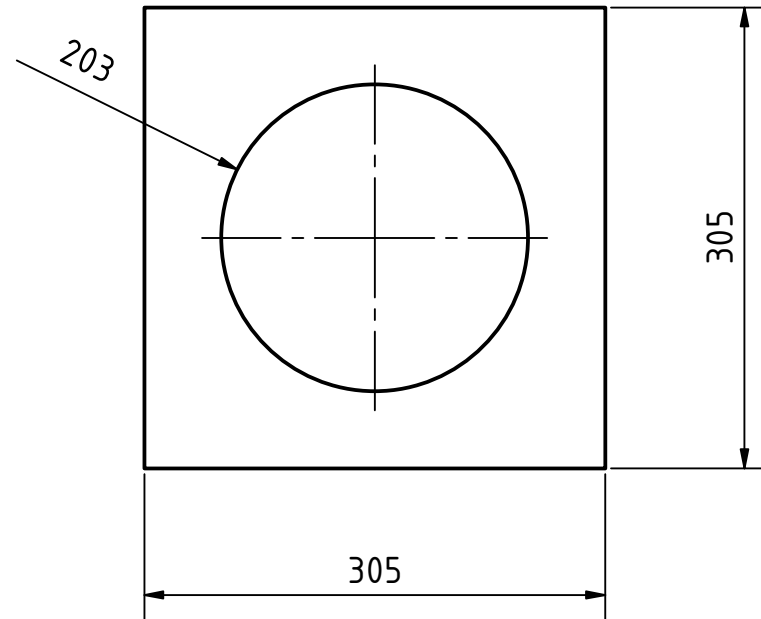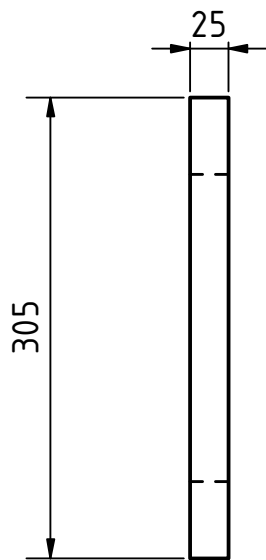


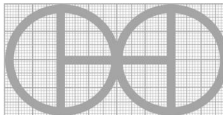PROJECT		CREATED BY	APPROVED BY	DATE	VERSION
Goat milking parlor		E. CEBALLOS	A. MORILLO	16-05-2021	1.0
PART NAME		FILE NAME			PART CODE
Bucket_base		Bucket_base.ipt			9
DEVELOPED BY	REDESIGNED BY	SUPPORTED BY	DOC. TYPE	MATERIAL	QUANTITY
				Kiln-dried pine	1
AMERICAN PEACE CORPS		OHO e.V.	LICENCE	SCALE	SHEET
			CC-BY-SA 4.0	1:5	12 /14

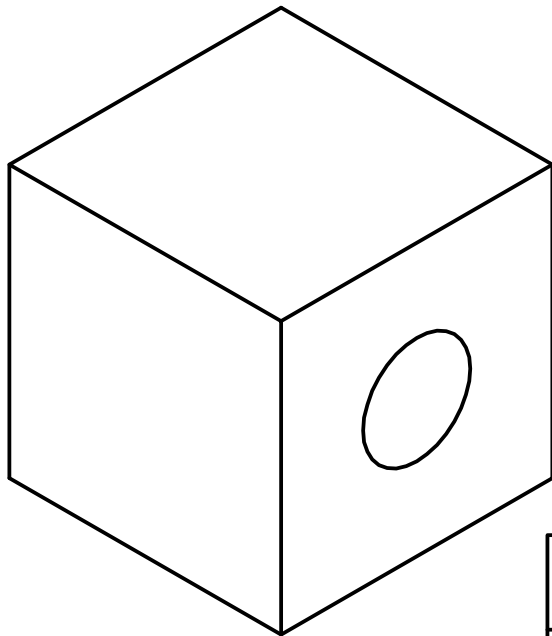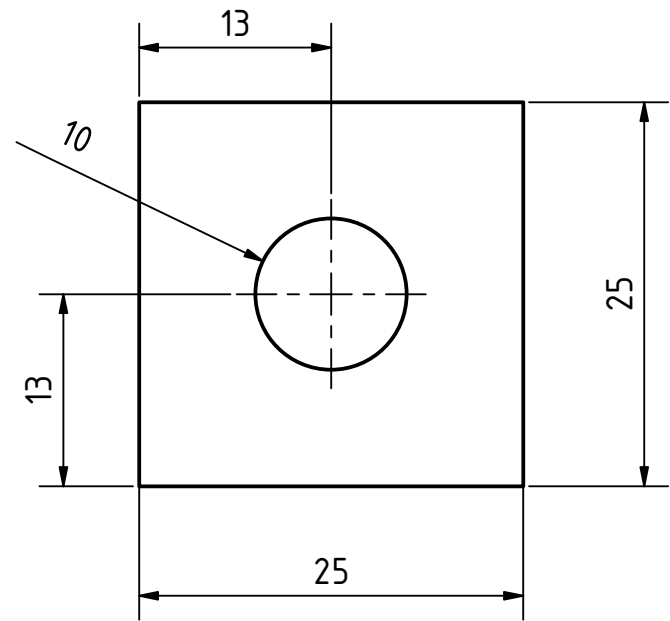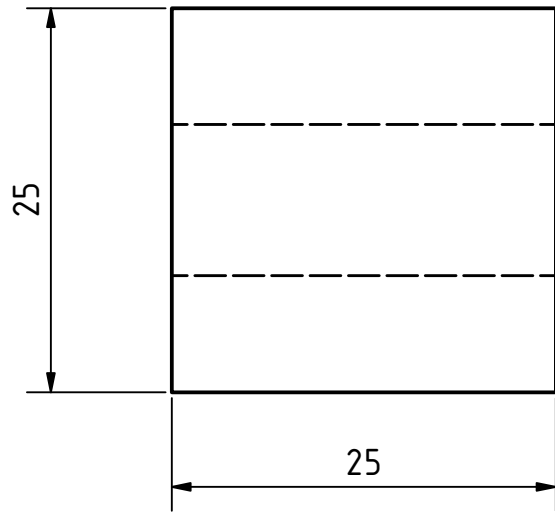

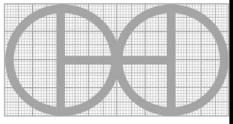PROJECT		CREATED BY	APPROVED BY	DATE	VERSION
Goat milking parlor		E. CEBALLOS	A. MORILLO	16-05-2021	1.0
PART NAME		FILE NAME			PART CODE
Top		Tope.ipt			10
DEVELOPED BY	REDESIGNED BY	SUPPORTED BY	DOC. TYPE	MATERIAL	QUANTITY
				Kiln-dried pine	1
AMERICAN PEACE CORPS		OHO e.V.	LICENCE		SCALE
			CC-BY-SA 4.0		2:1
					SHEET
					13 /14

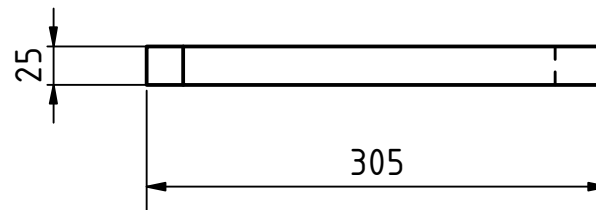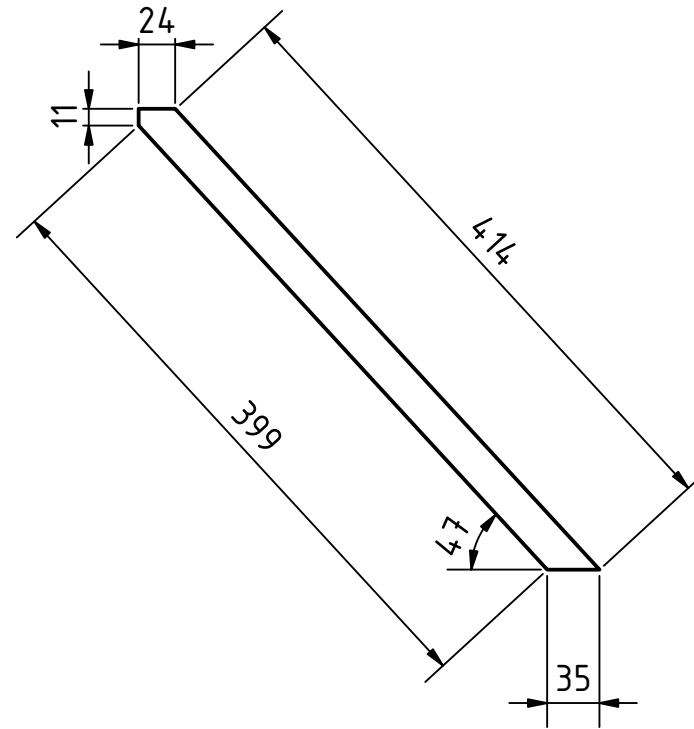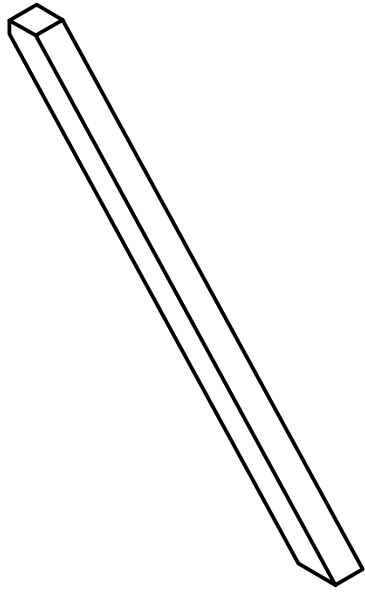

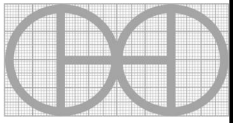PROJECT		CREATED BY		APPROVED BY		DATE	VERSION
Goat milking parlor		E. CEBALLOS		A. MORILLO		16-05-2021	1.0
PART NAME			FILE NAME				PART CODE
arm			arm.ipt				11
DEVELOPED BY		REDESIGNED BY		SUPPORTED BY		DOC. TYPE	MATERIAL
							Kiln-dried pine
AMERICAN PEACE CORPS		OHO e.V.				LICENCE	SCALE
						CC-BY-SA 4.0	1:5
							SHEET
							14 /14